


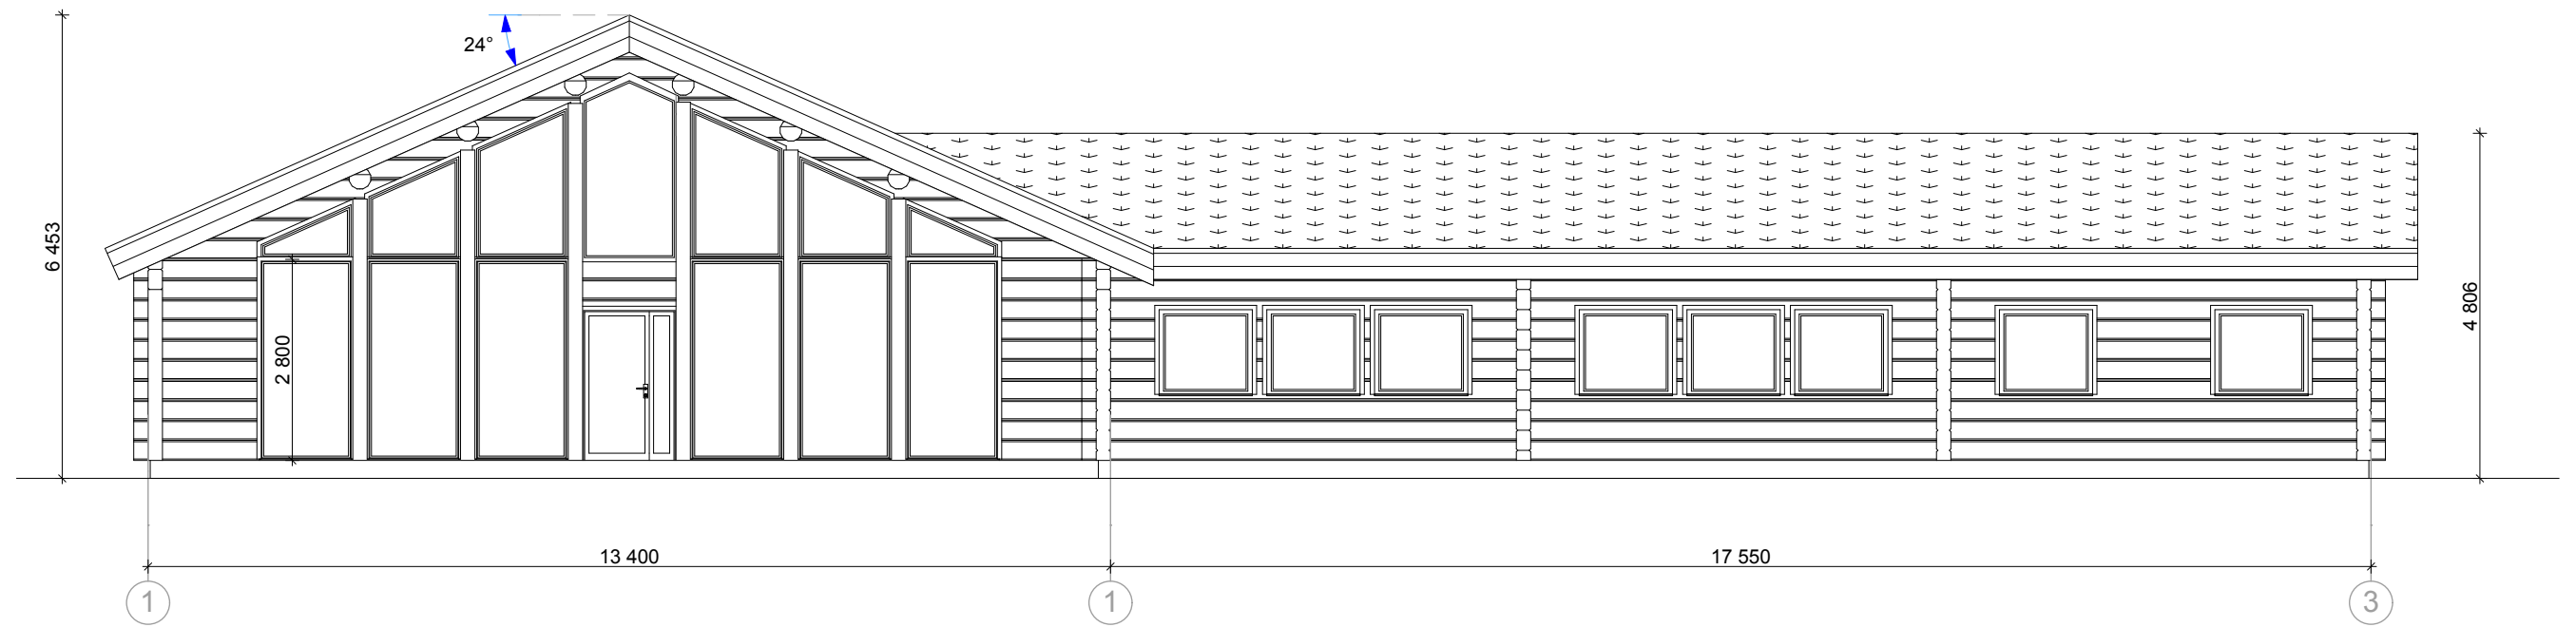


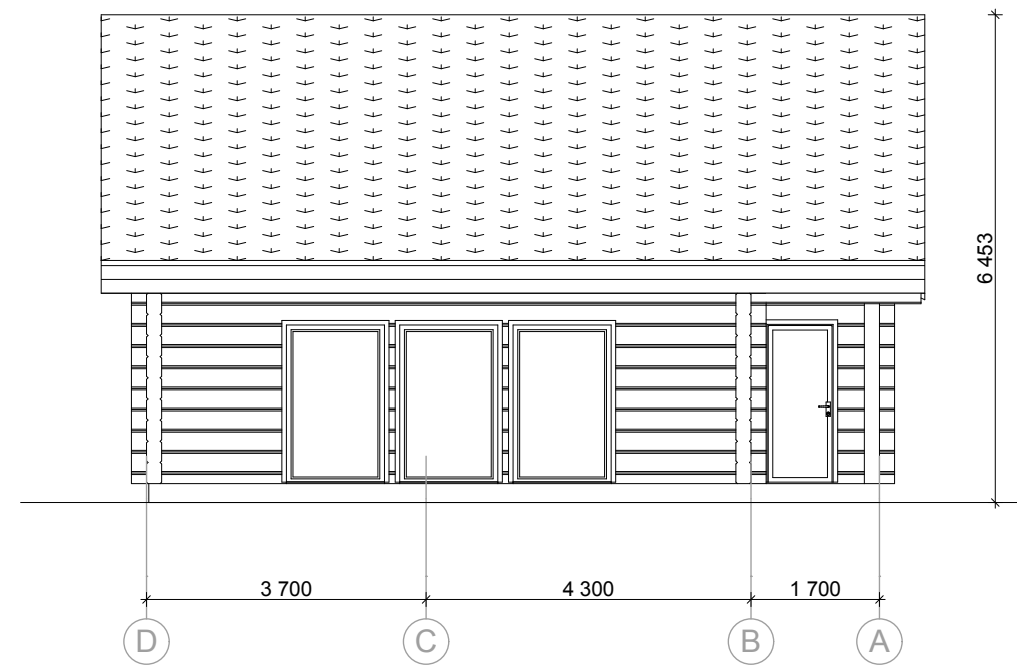

VIEW 1 1:100

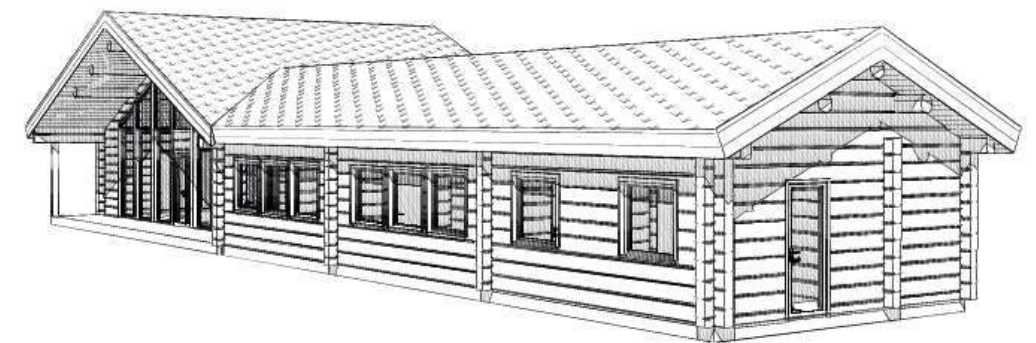

VIEW 2 1:100

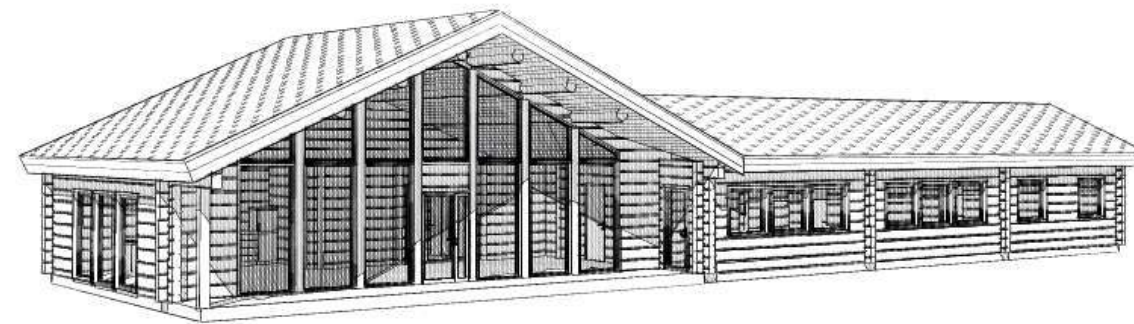

*Terje Bakka*  
 Terje Bakka (Oct 6, 2022 10:58 GMT+2)

|            |      |       |         |           |
|------------|------|-------|---------|-----------|
| Client     | /    |       | Code    | SKISENTER |
| Company    | -    |       | Address |           |
| Architect  |      |       | -       |           |
| Date       | Page | Scale | Drawing |           |
| 16.03.2022 | 02   | 1:100 |         |           |